

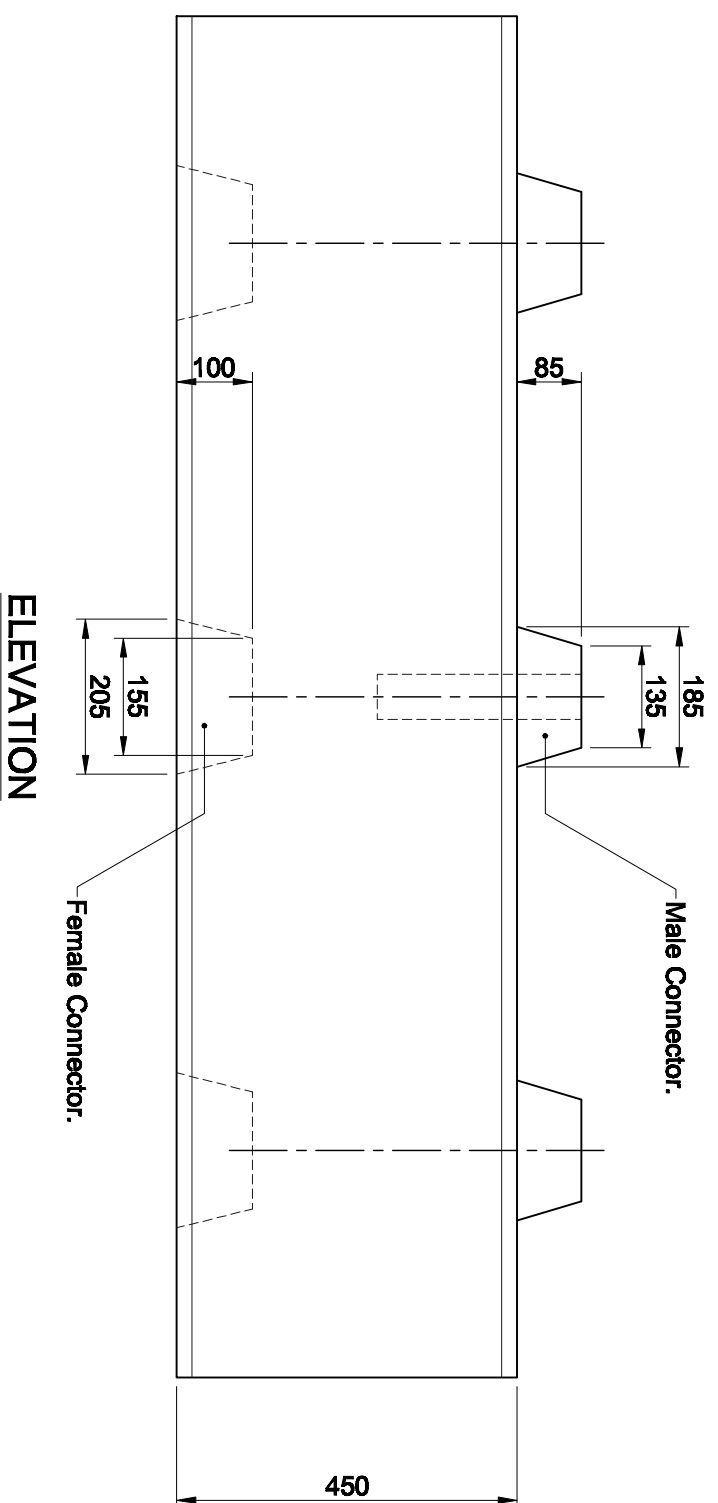


Total Block Weight : 1125Kg Approx.

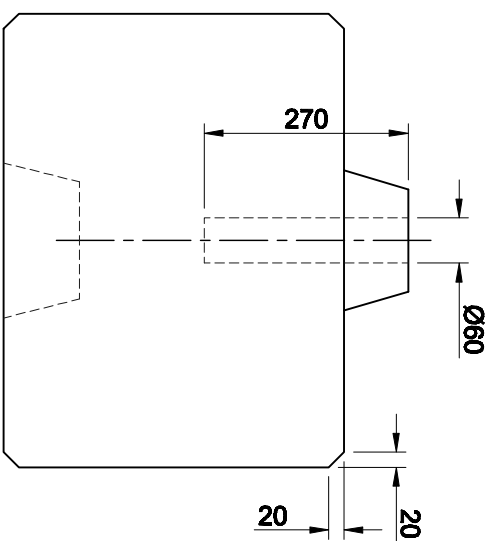

PROJECTION

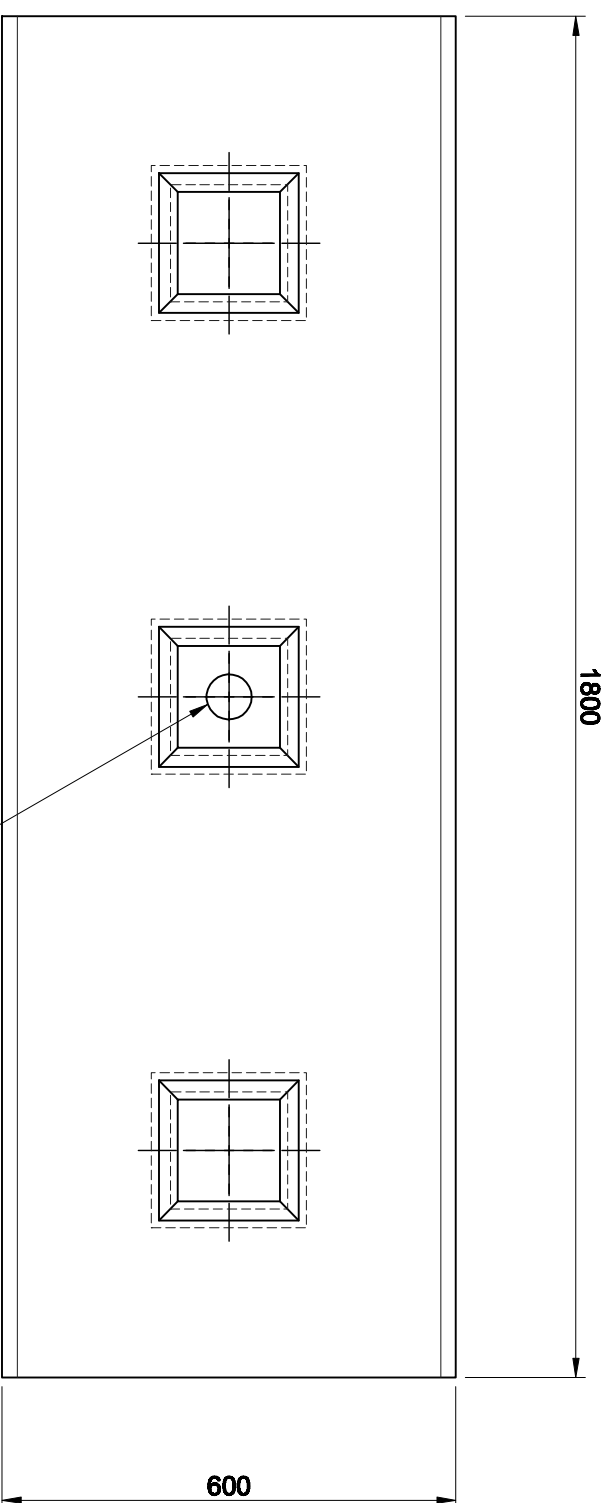

TITLE

**Interlocking Concrete Blocks -
3 x Connection Points x 1800mm Long**
ELITE PRECAST CONCRETE LIMITED

DRN CTC

DATE 07-02-11

CHKD

DRG SIZE A3

SCALE 1:10

AND AS NOTED

DRG 098

ELITE PRECAST CONCRETE LIMITED

REV 0